


DEL MAR PLAZA
 1555 CAMINO DEL MAR, SUITE 322
 DEL MAR, CALIFORNIA

PLAZA LEVEL SITE PLAN
 SCALE: 1"=50'-0"
 DATE: 1/6/2010
 REVISION:



Page 1 of 2
More Details
Refer to Page 2

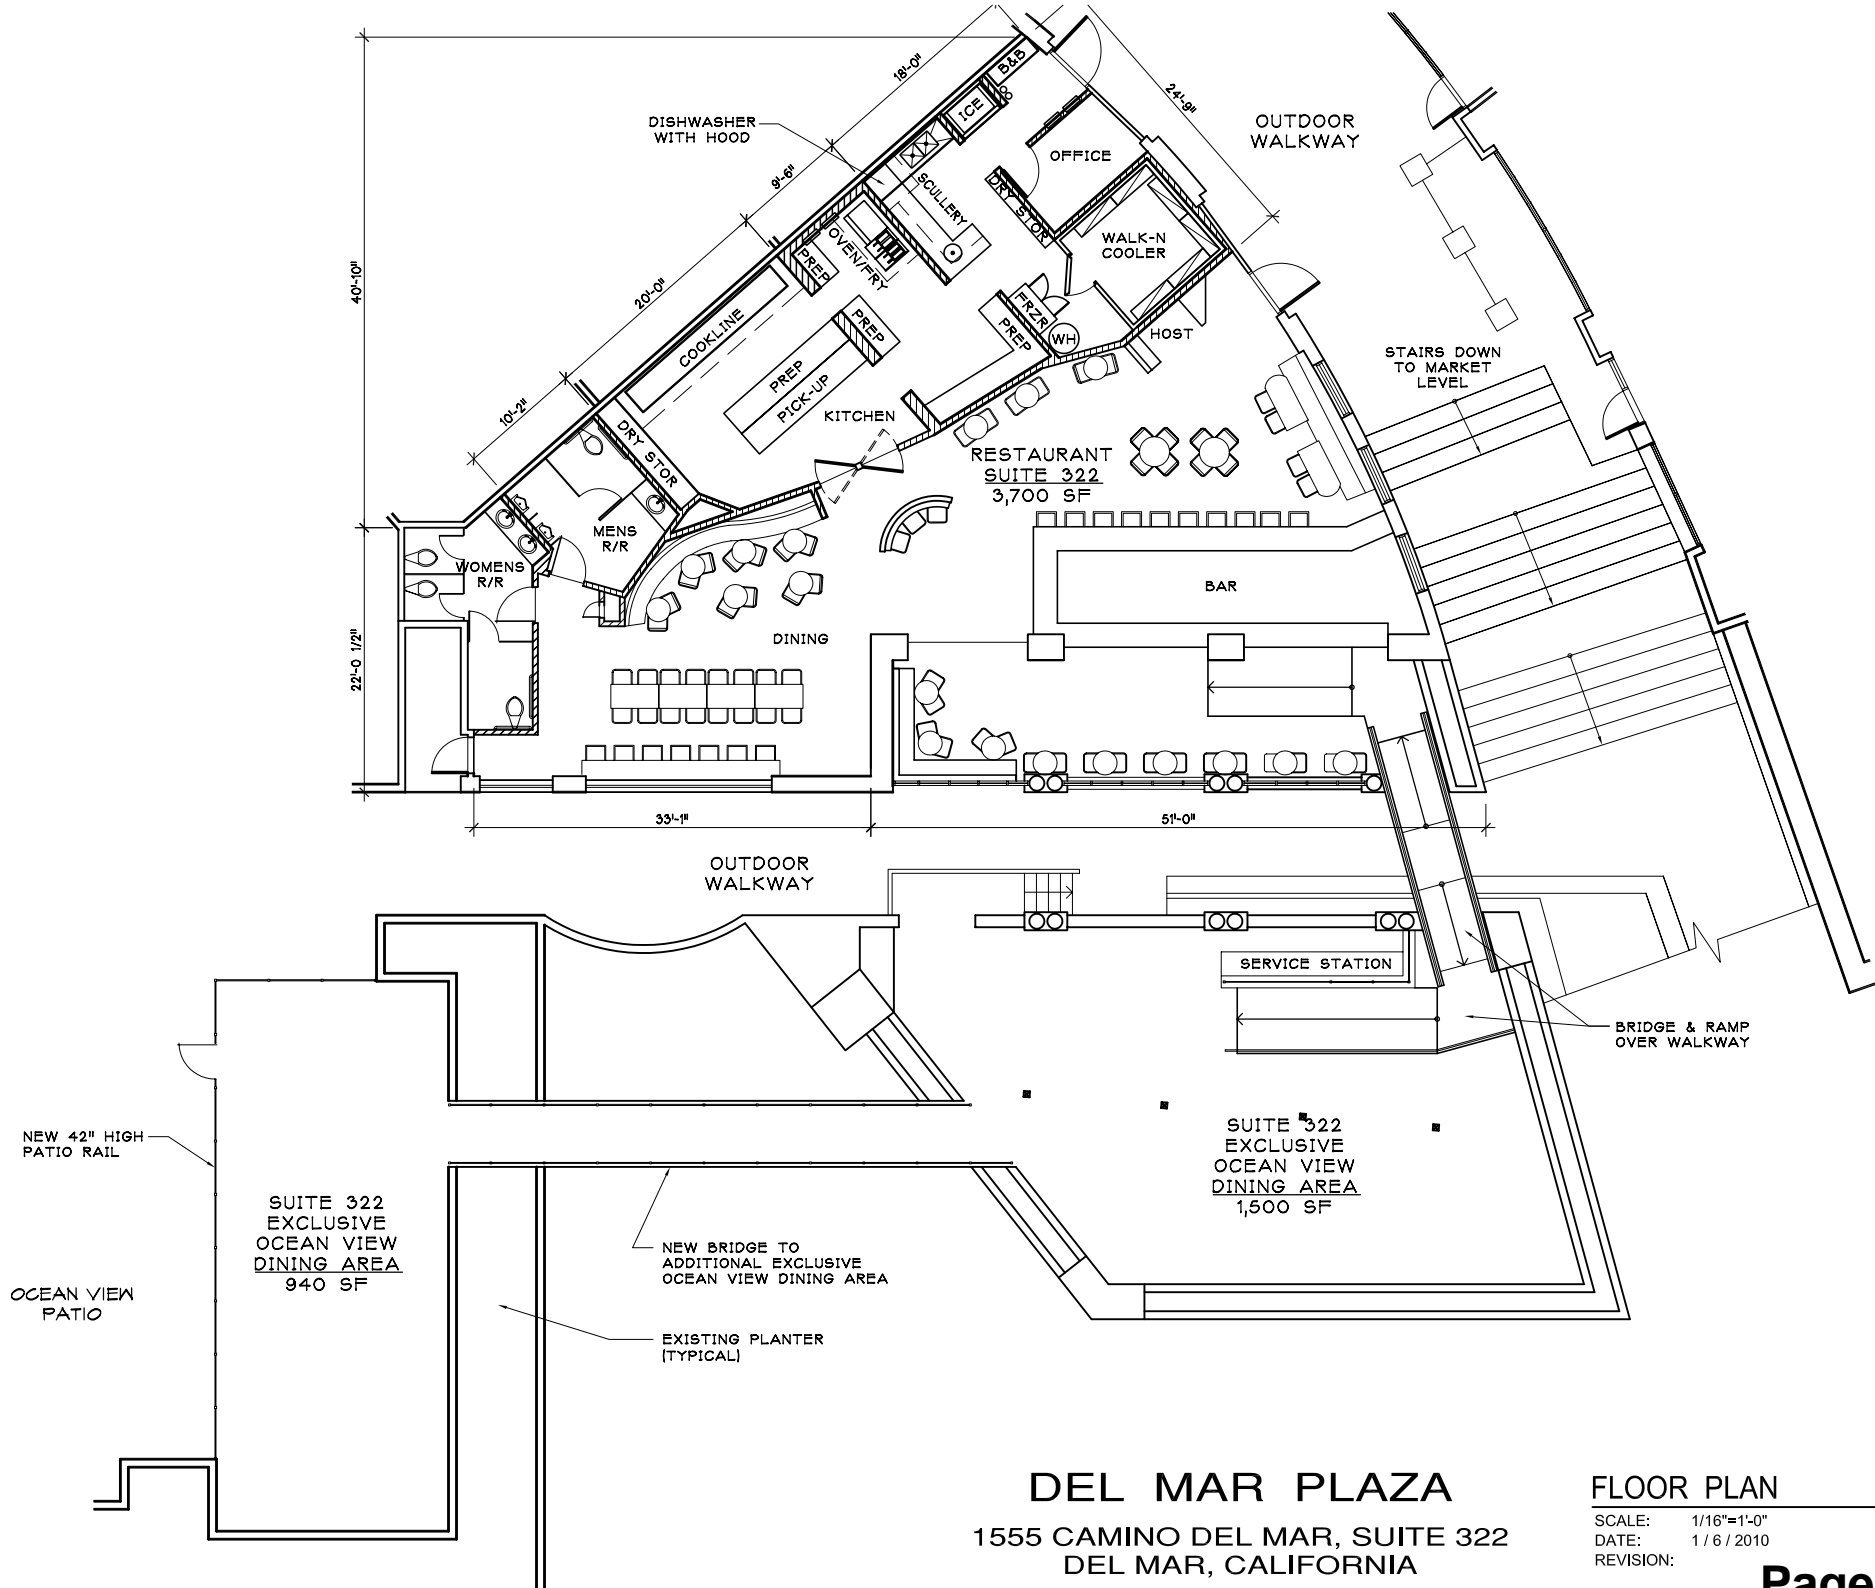

40'-0"

22'-0 1/2"

DISHWASHER WITH HOOD

20'-0"

10'-2"

9'-0"

18'-0"

24'-0"

51'-0"

33'-1"

18'-0"

SCULLERY

OFFICE

WALK-N COOLER

HOST

FRZ-R

PREP

WH

RESTAURANT SUITE 322
3,700 SF

BAR

DINING

MENS R/R

WOMENS R/R

DRY STOR

COOKLINE

PREP

PICK-UP

KITCHEN

OUTDOOR WALKWAY

STAIRS DOWN TO MARKET LEVEL

BRIDGE & RAMP OVER WALKWAY

SERVICE STATION

SUITE 322 EXCLUSIVE OCEAN VIEW DINING AREA
1,500 SF

NEW BRIDGE TO ADDITIONAL EXCLUSIVE OCEAN VIEW DINING AREA

EXISTING PLANTER (TYPICAL)

NEW 42" HIGH PATIO RAIL

OCEAN VIEW PATIO

SUITE 322 EXCLUSIVE OCEAN VIEW DINING AREA
940 SF

DEL MAR PLAZA

1555 CAMINO DEL MAR, SUITE 322
DEL MAR, CALIFORNIA

FLOOR PLAN

SCALE: 1/16"=1'-0"
DATE: 1/6/2010
REVISION:

